


Powerdaylight® Ø25 cm ECO Ubiflex pitched roof system

Construction detail based on: Rc Roof $\geq 6.3 \text{ m}^2 \cdot \text{K/W}$ U-value tube $\leq 0.5 \text{ W/ m}^2 \cdot \text{K}$ QV10 value $\leq 0.625 \text{ dm}^3/\text{s per m}^2$

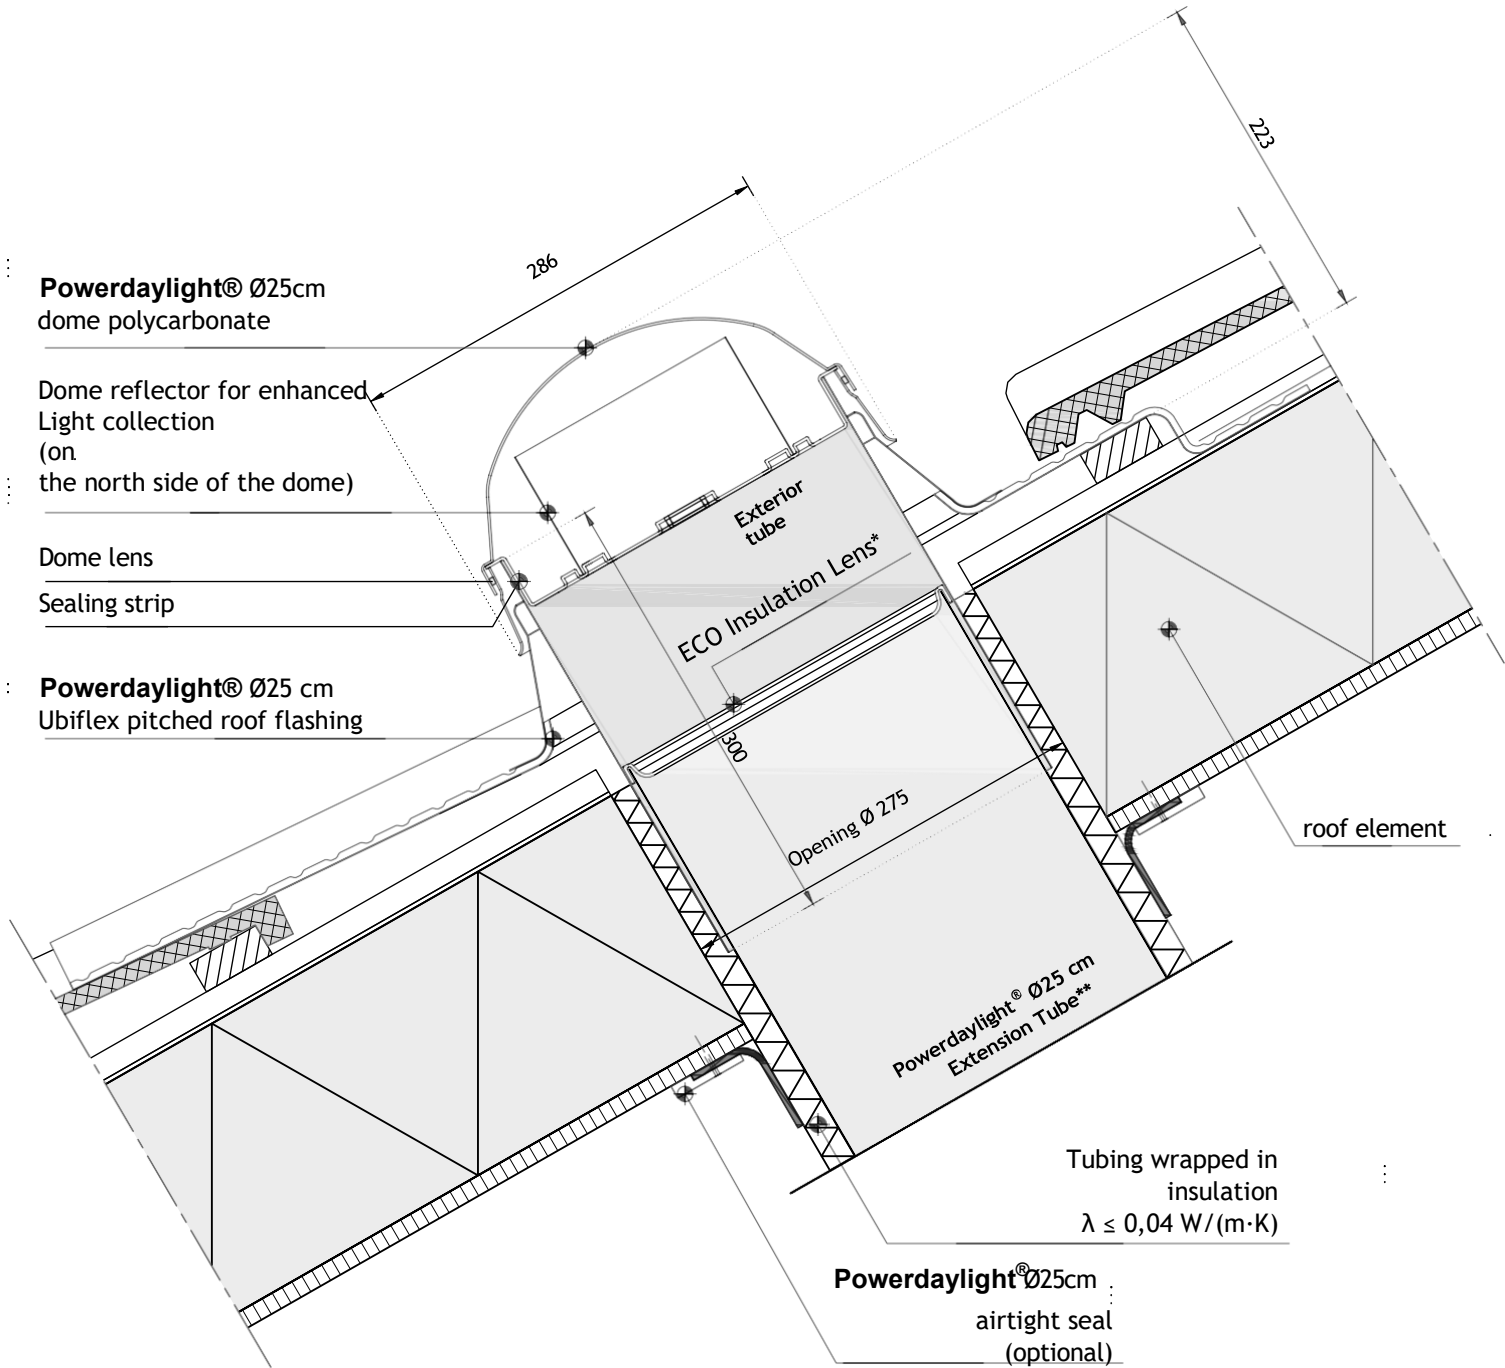

for ceiling connections, please refer to Techcomlight construction detail 022

*ECO insulation lens is attached to extension tube

**Extension tube options:
 - Powerdaylight® Ø25 cm extension tube 30 cm (net 25 cm)
 - Powerdaylight® Ø25 cm extension tube 61 cm (net 56 cm)
 - Powerdaylight® Ø25 cm extension tube 0-45° bend
 - Powerdaylight® Ø25 cm extension tube 0-90° bend