


Powerdaylight® Ø35 cm Ubiflex pitched roof system

Construction detail based on: Rc Roof  $\geq 6.3 \text{ m}^2 \cdot \text{K/W}$  U-value tube  $\leq 1.3 \text{ W/ m}^2 \cdot \text{K}$  QV10 value  $\leq 0.625 \text{ dm}^3/\text{s per m}^2$

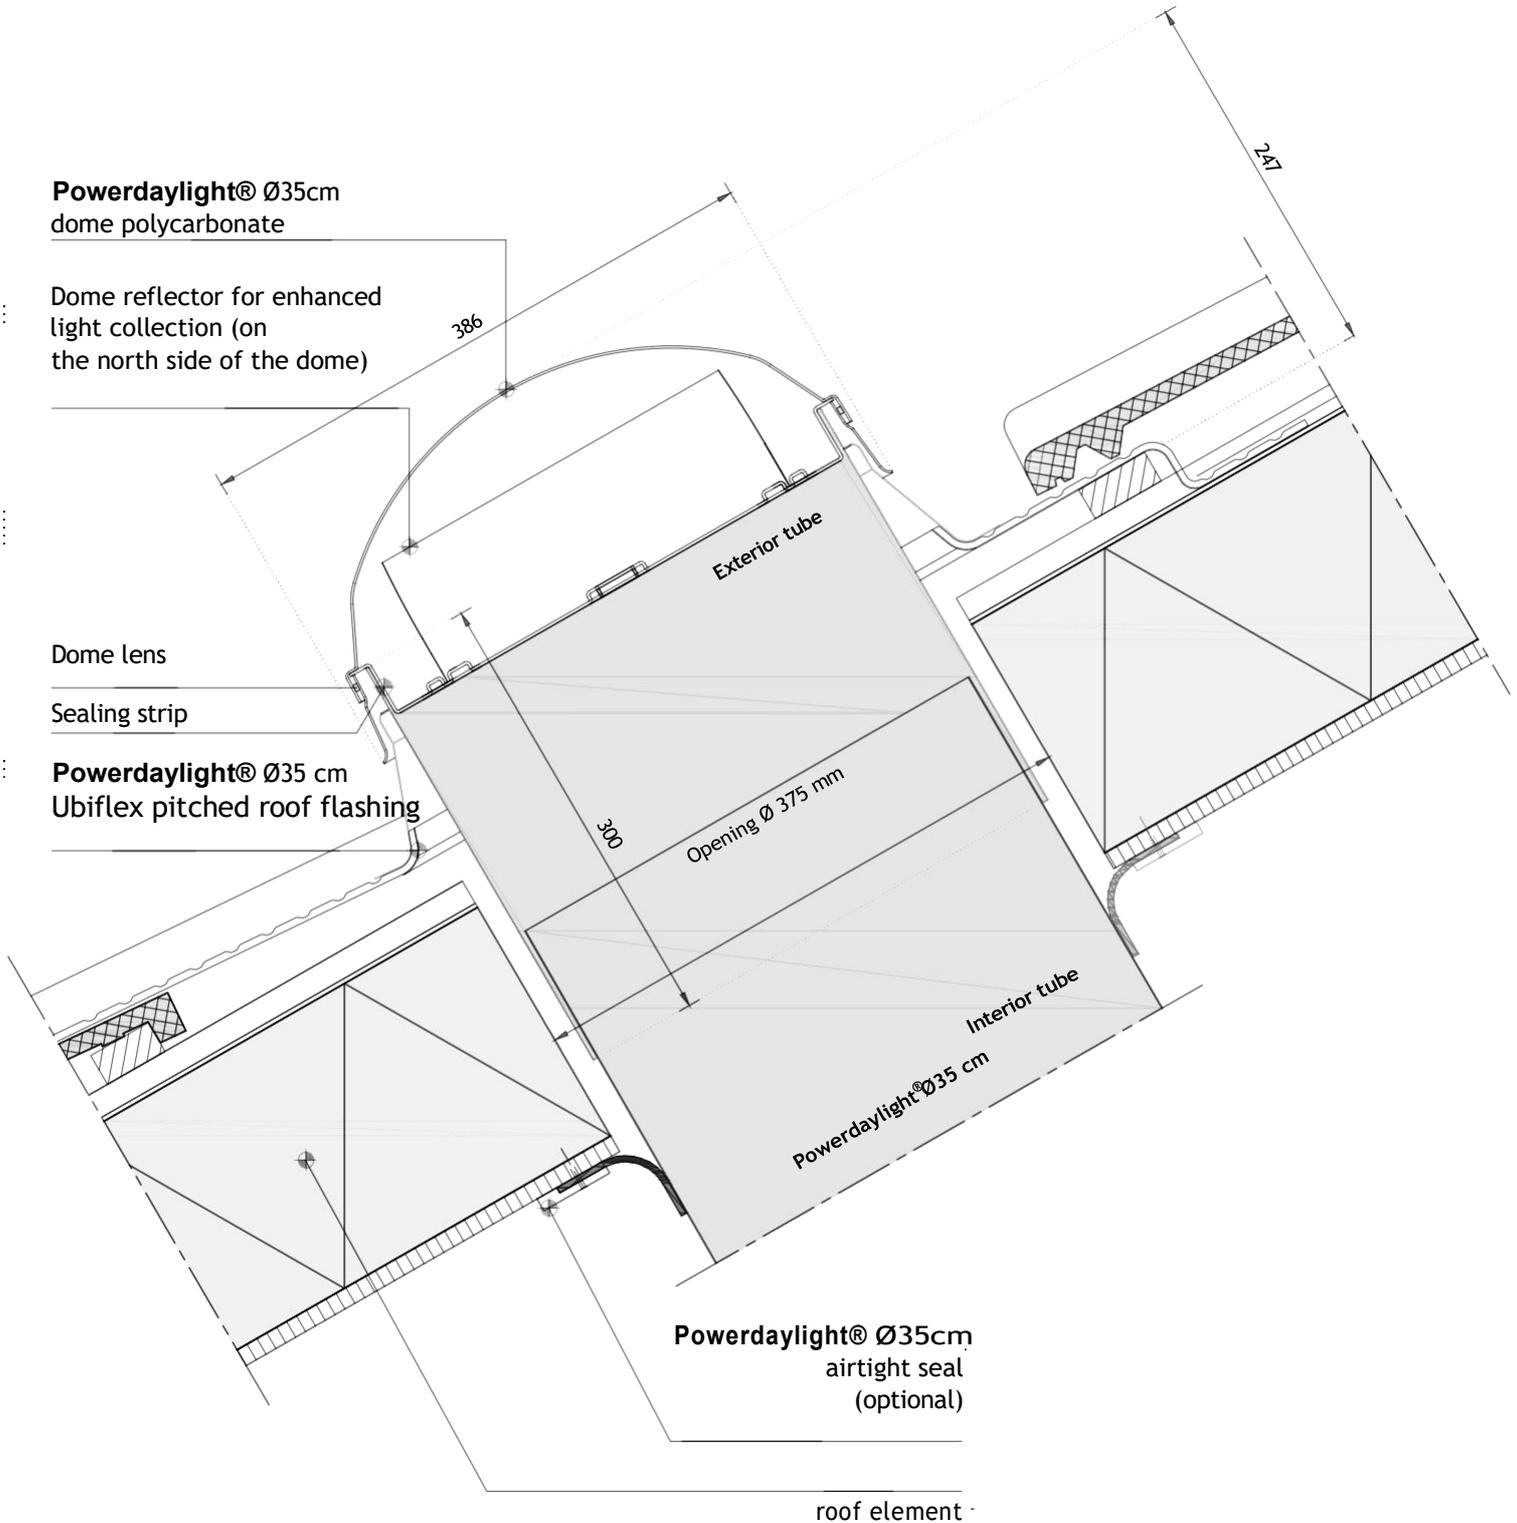

for ceiling connections, please refer to Techcomlight construction detail 002

- \*Extension tube options:
- Powerdaylight® Ø35 cm extension tube 30 cm (net 25 cm)
  - Powerdaylight® Ø35 cm extension tube 61 cm (net 56 cm)
  - Powerdaylight® Ø35 cm extension tube 0-45° bend
  - Powerdaylight® Ø35 cm extension tube 0-90° bend