


Techcomlight construction detail 040

Daylighting on wooden roof construction (pitched roof)

Powerdaylight® Ø53 cm Cradle ECO variant for pitched roof

Construction detail based on: Rc Roof $\geq 6.3 \text{ m}^2 \cdot \text{K/W}$ U-value tube $\leq 0.7 \text{ W/ m}^2 \cdot \text{K}$ QV10 value $\leq 0.4 \text{ dm}^3/\text{s per m}^2$

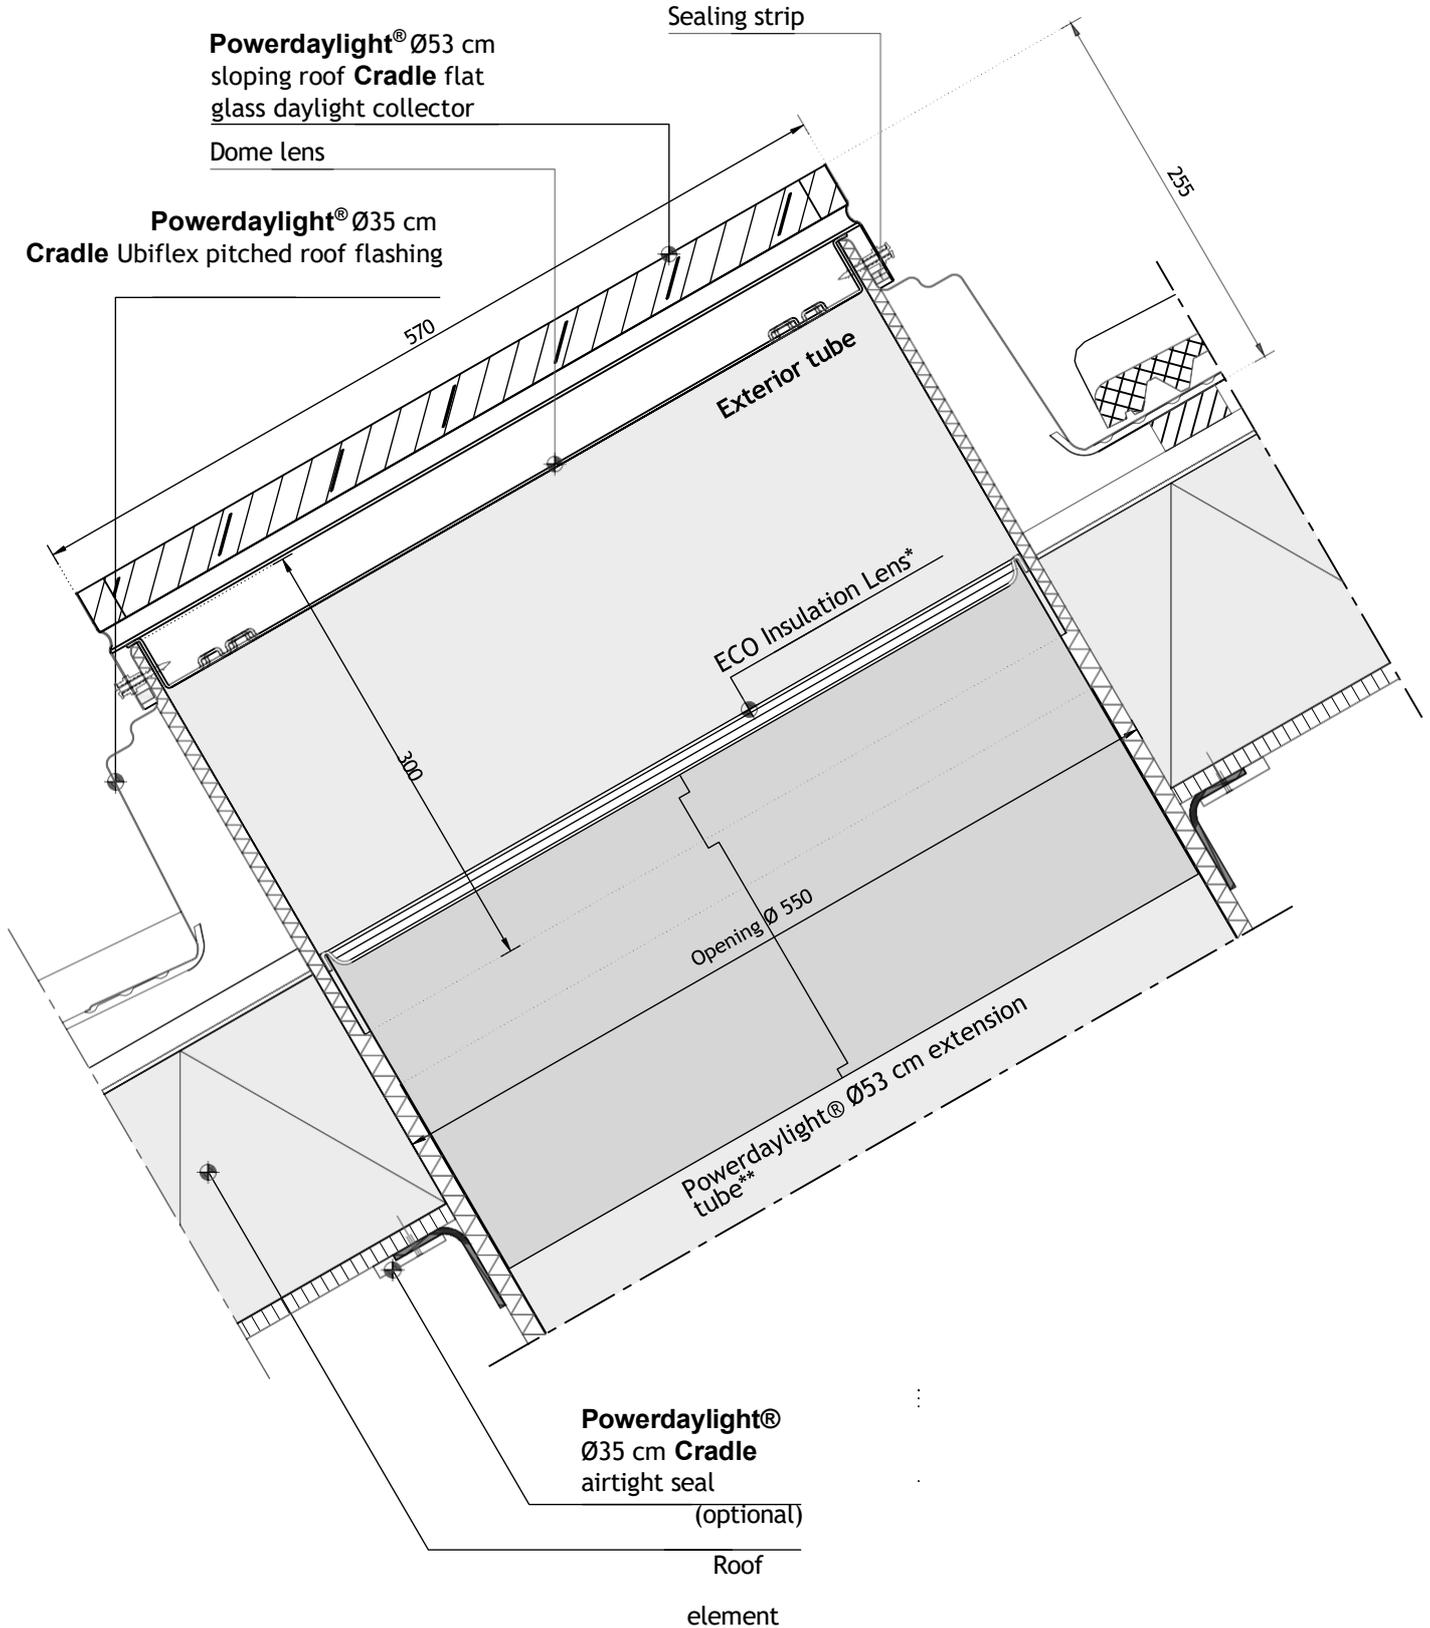

*ECO insulation tube is attached to extension tube

**Extension tube options:
- Powerdaylight® Ø53 cm extension tube 30 cm (net 25 cm)
- Powerdaylight® Ø53 cm extension tube 61 cm (net 56 cm)
- Powerdaylight® Ø53 cm extension tube 0-30° bend
- Powerdaylight® Ø53 cm extension tube 0-90° bend