


Techcomlight construction detail 041

Daylight supply on concrete roof construction (flat roof)

Powerdaylight® Ø35 cm Cradle ECO variant for flat roof (walkable)

Construction detail based on: Rc Roof ≥ 6.3 m²·K/W U-value tube ≤ 0.7 W/m²·K QV10 value ≤ 0.4 dm³/s per m²

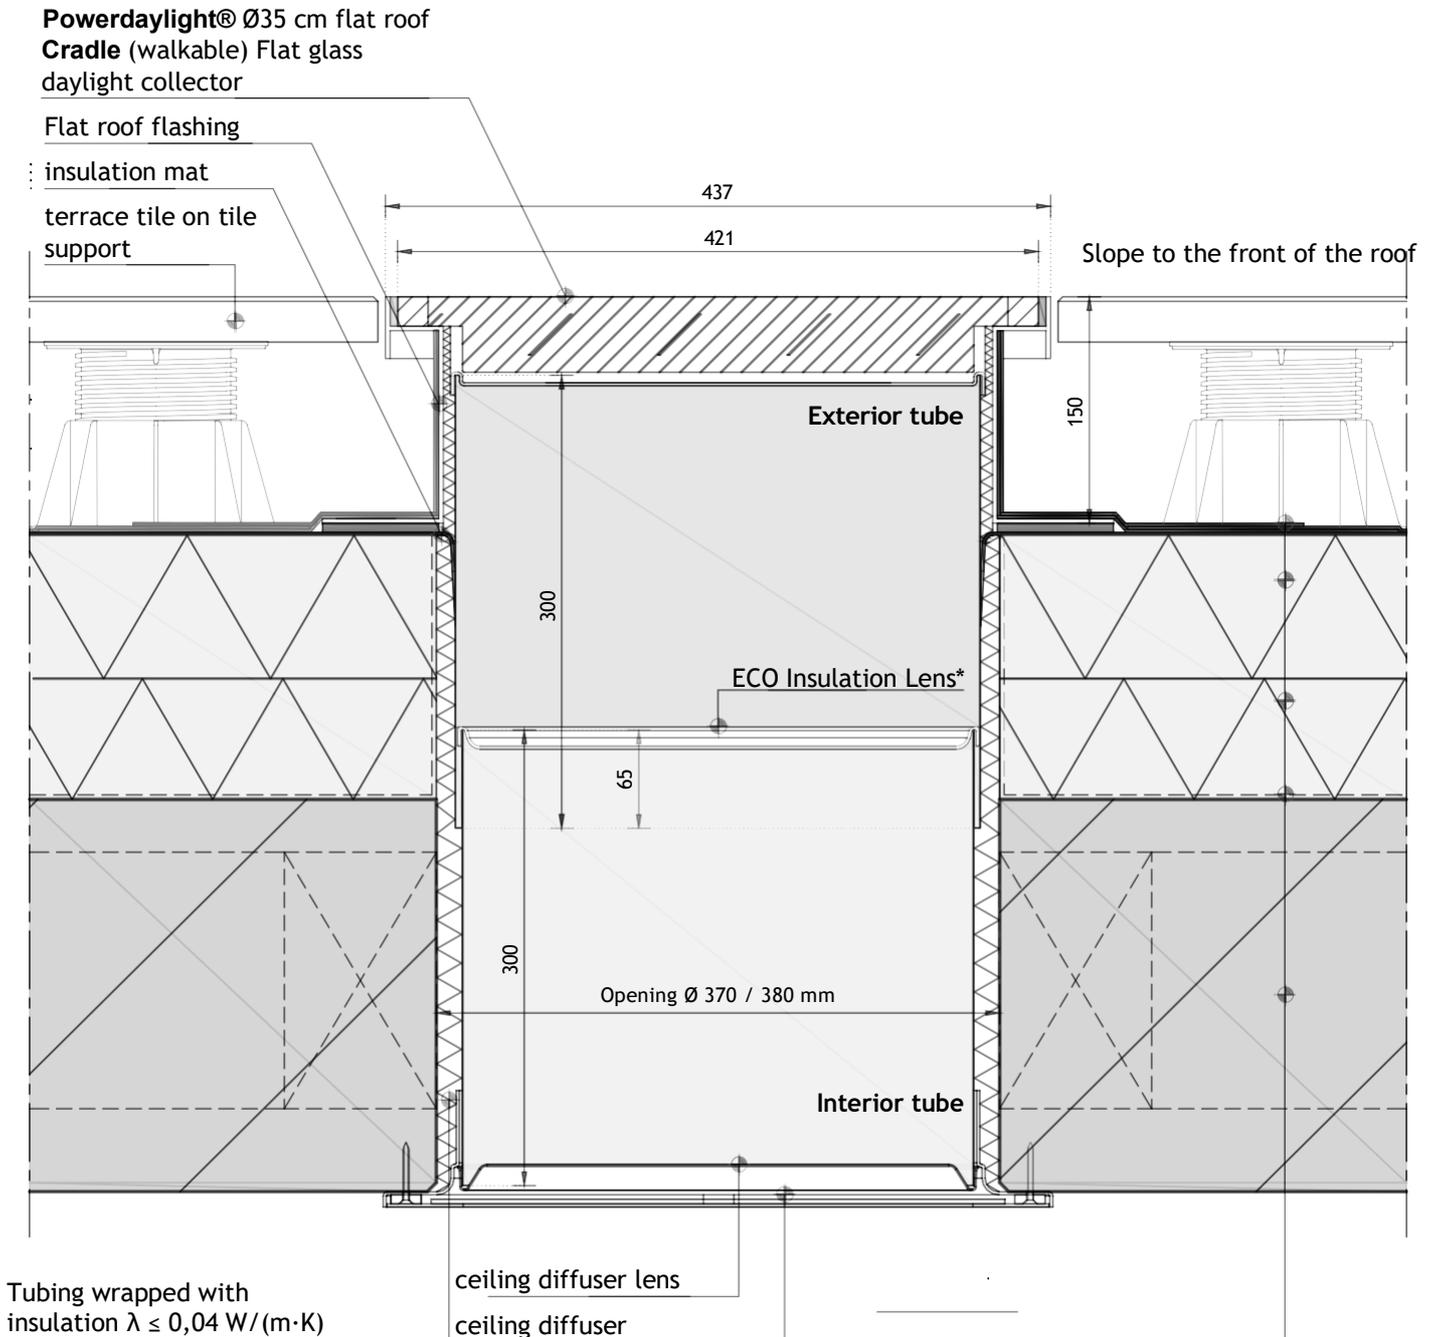

*ECO insulation lens is attached to extension tube inside